


Proposed Ground Floor Plan

1 : 100

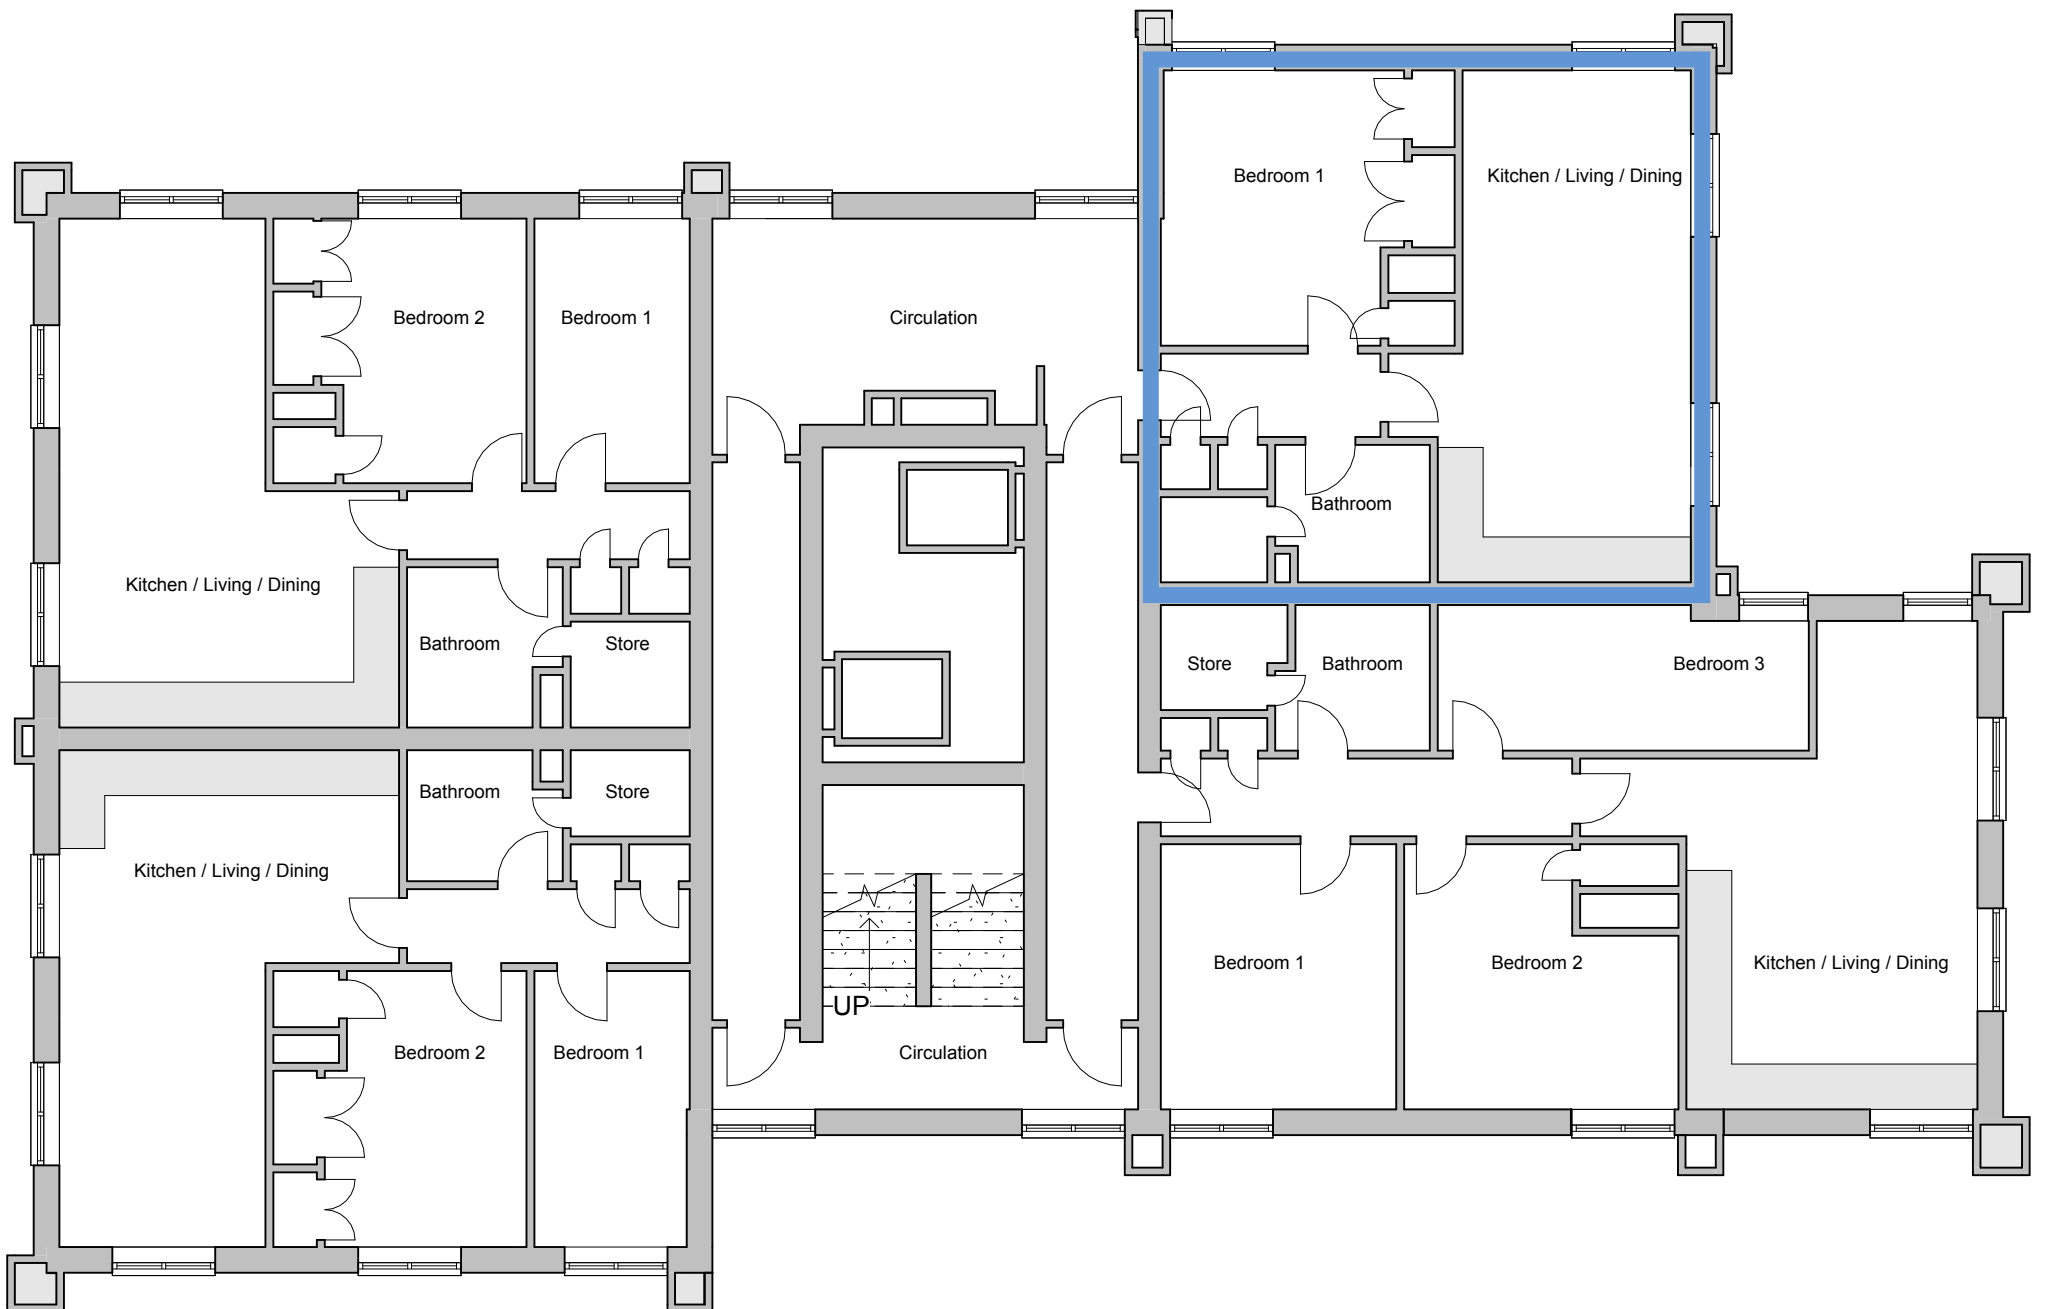

Proposed Floors 1 - 14

1 : 100